

100  
10  
0

A1  
DO NOT SCALE

File: CP1770-ATK-01-ZZ-M2-CE-0051.dwg  
Date: Jul 05, 2019 - 3:23pm  
Plotted by: domeara

GANTRY SIGN AS PER T11 DETAIL CC-SCD-01801

SAFETY BARRIER SURROUND TO GANTRY COLUMN

COMBINATION OF VARIABLE MESSAGE SIGNS AND STATIC SIGN FACES

5200 mm MAXIMUM

GALVANISED STEELWORK

11000 mm


11250 mm

500 mm 3500 mm 3500 mm 3500 mm 3500 mm 500 mm

5800 mm MINIMUM CLEAR

8206 mm MIN 9405 mm MAX

TYPICAL GANTRY DETAIL  
SCALE 1:50

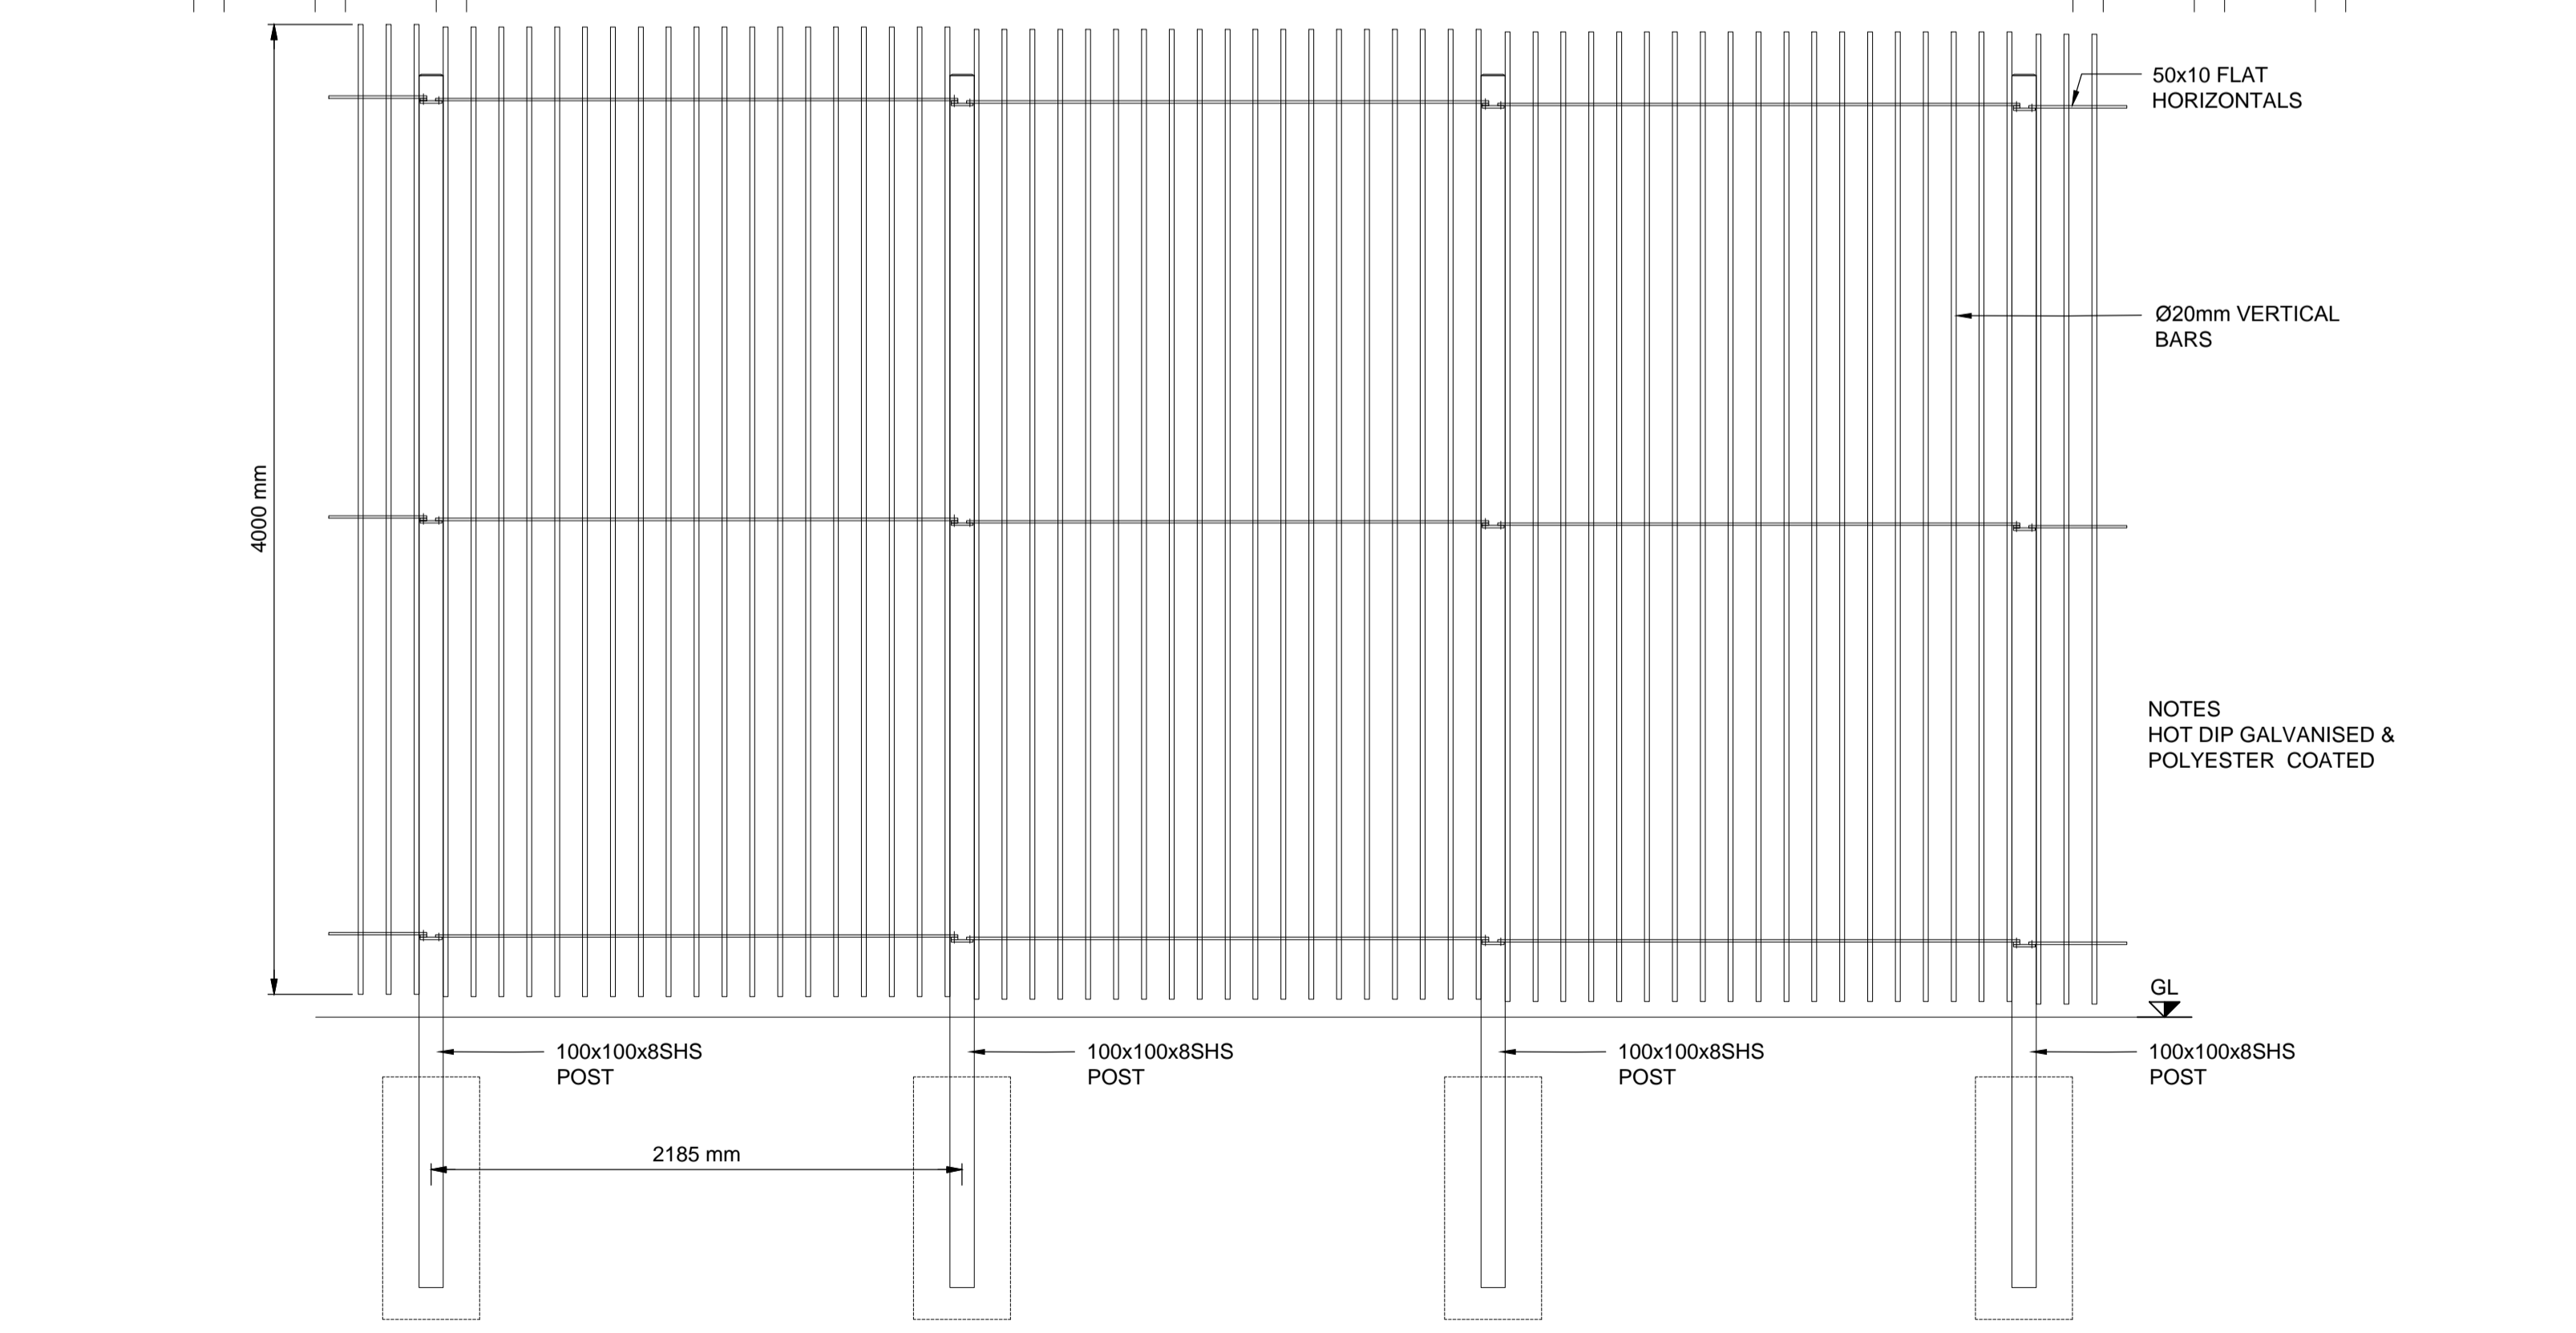

ATKINS PROJECT No. : 5163122  
Ordnance Survey Ireland Licence No. AR0082519  
© Ordnance Survey Ireland/Government of Ireland

TYPICAL INTERNATIONAL SHIP & PORT FACILITY SECURITY (ISPS) LINE (BAR RAILING ELEVATION)  
SCALE 1:25

50x10 FLAT HORIZONTALS

Ø220mm VERTICAL BARS

NOTES  
HOT DIP GALVANISED & POLYESTER COATED

GL

100x100x8 SHS POST


100x100x8 SHS POST

100x100x8 SHS POST

100x100x8 SHS POST

2185 mm

4000 mm

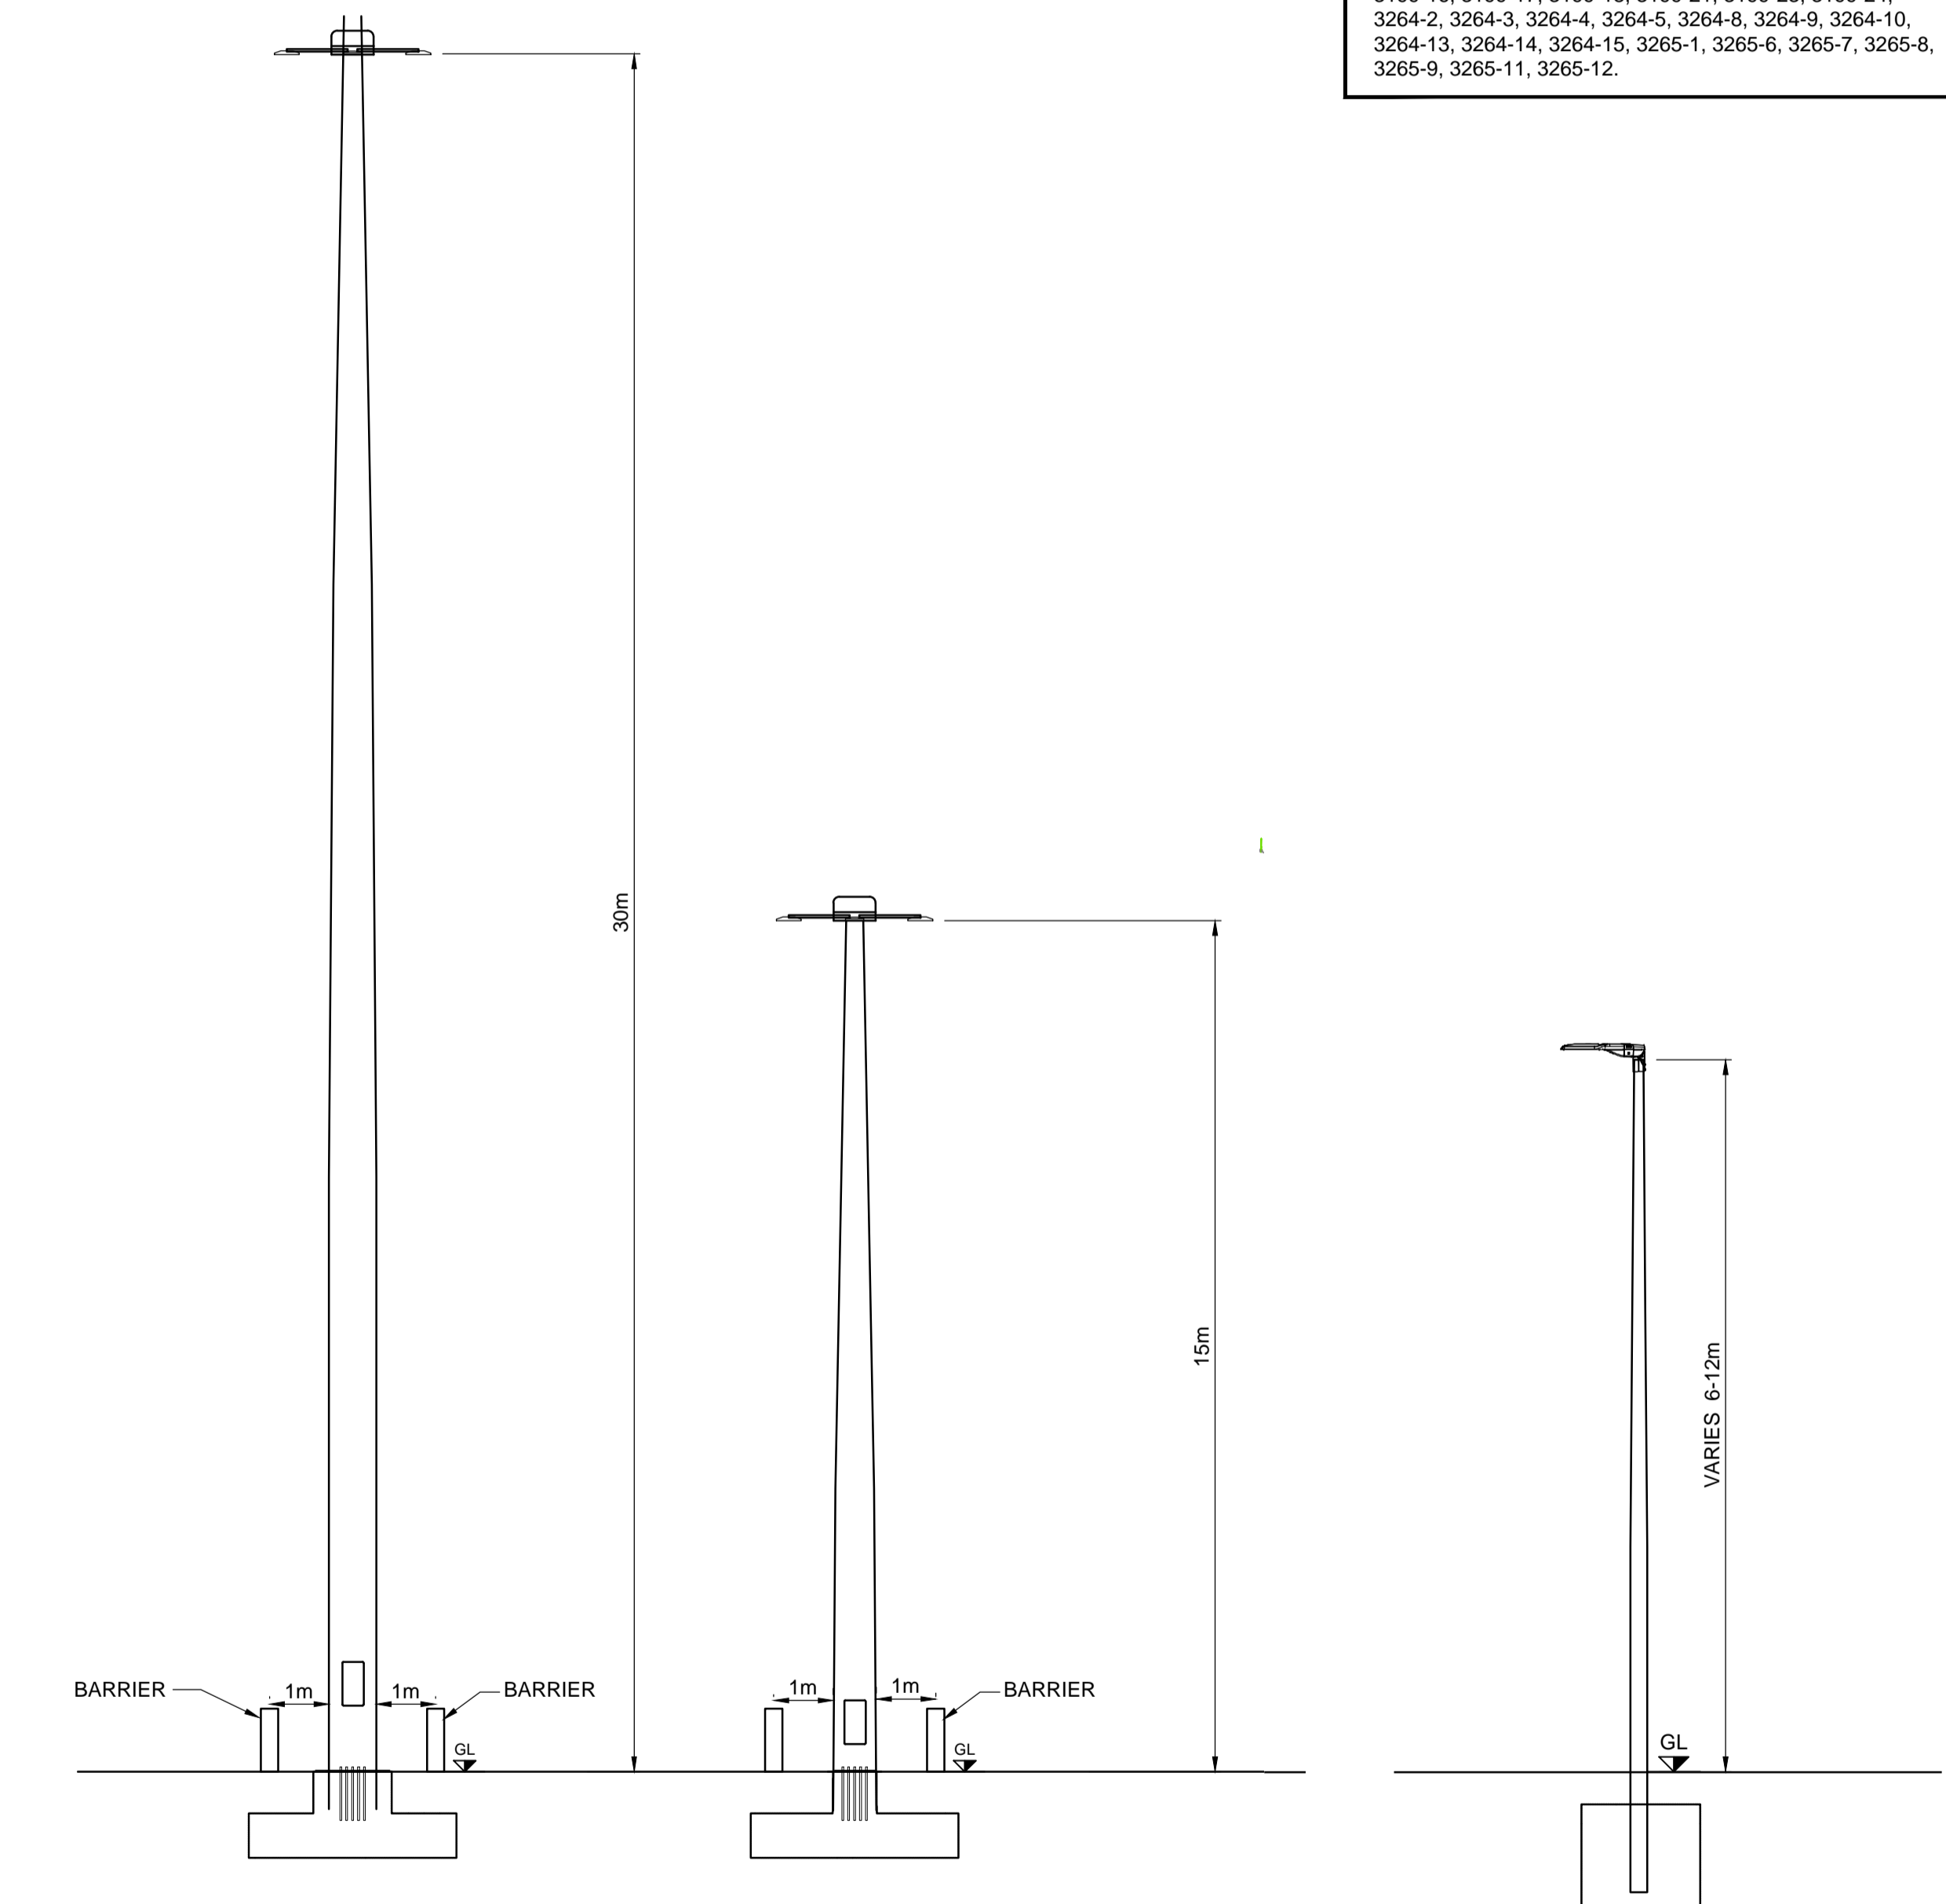


30m HIGH MAST LIGHTING DETAIL  
SCALE 1:100

15m HIGH MAST LIGHTING DETAIL  
SCALE 1:100

TYPICAL STREET LIGHTING DETAIL  
SCALE 1:50

- GENERAL NOTES**
- ALL DIMENSIONS ARE IN METRES UNLESS NOTED OTHERWISE
  - ONLY WRITTEN DIMENSIONS SHALL BE USED. NO DIMENSIONS SHALL BE SCALED FROM THE DRAWINGS
  - ALL LEVELS ARE IN METRES AND ARE TO ORDNANCE DATUM MALIN UNLESS NOTED OTHERWISE
  - ALL COORDINATES ARE IN METRES AND ARE TO IRISH TRANSVERSE MERCATOR
  - DRAWINGS ARE TO BE READ IN CONJUNCTION WITH THE SPECIFICATION
  - ALL DRAWINGS ARE THE PROPERTY OF ATKINS BYRNELOOBY.
  - [xx.xx m CD] REFER TO LEVELS AT CHART DATUM (DUBLIN PORT)
  - ORDNANCE DATUM MALIN [O.D.M.]

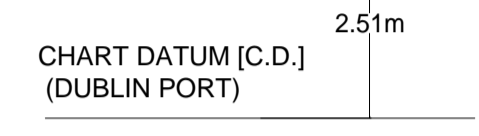

9. OS MAP SHEET NO:  
3198-18, 3198-19, 3198-20, 3198-23, 3198-24, 3198-25, 3199-16, 3199-17, 3199-18, 3199-21, 3199-23, 3199-24, 3264-2, 3264-3, 3264-4, 3264-5, 3264-8, 3264-9, 3264-10, 3264-13, 3264-14, 3264-15, 3265-1, 3265-6, 3265-7, 3265-8, 3265-9, 3265-11, 3265-12.

Rev	Description	By	Date	Chk'd	Auth
00	ISSUED FOR PLANNING	MOD	07.19	KH	AC

**ATKINS**  
Member of the SNC-Lavalin Group  
**BYRNELOOBY**  
WS Atkins Ireland Ltd. & ByrneLooby Partners Ltd.  
Atkins House,  
150 Airside Business Park,  
Swords, Co. Dublin

Client  
**COMHLACHT CHALAFOR  
ÁTHA CLIAITH  
DUBLIN PORT COMPANY**

Project  
**MP2**

Purpose <b>PLANNING</b>					
Title <b>TYPICAL LANDSIDE DETAILS</b>					
Original Scale <b>As Shown @ A1</b>	Design/Drawn <b>MOD</b>	Checked <b>KH</b>	Authorised <b>AC</b>		
Date <b>05.07.19</b>	Date <b>05.07.19</b>	Date <b>05.07.19</b>	Date <b>05.07.19</b>		
Status <b>P</b>	Drawing Number <b>CP1770-ATK-01-ZZ-M2-CE-0051</b>	Rev <b>00</b>			