



A1

DO NOT SCALE


File: CP1770-BLP-03-ZZ-M2-MA-0303-00 General Structural Details.dwg
Date: Jul 04, 2019 - 4:02pm Plotted by: TJOConnell

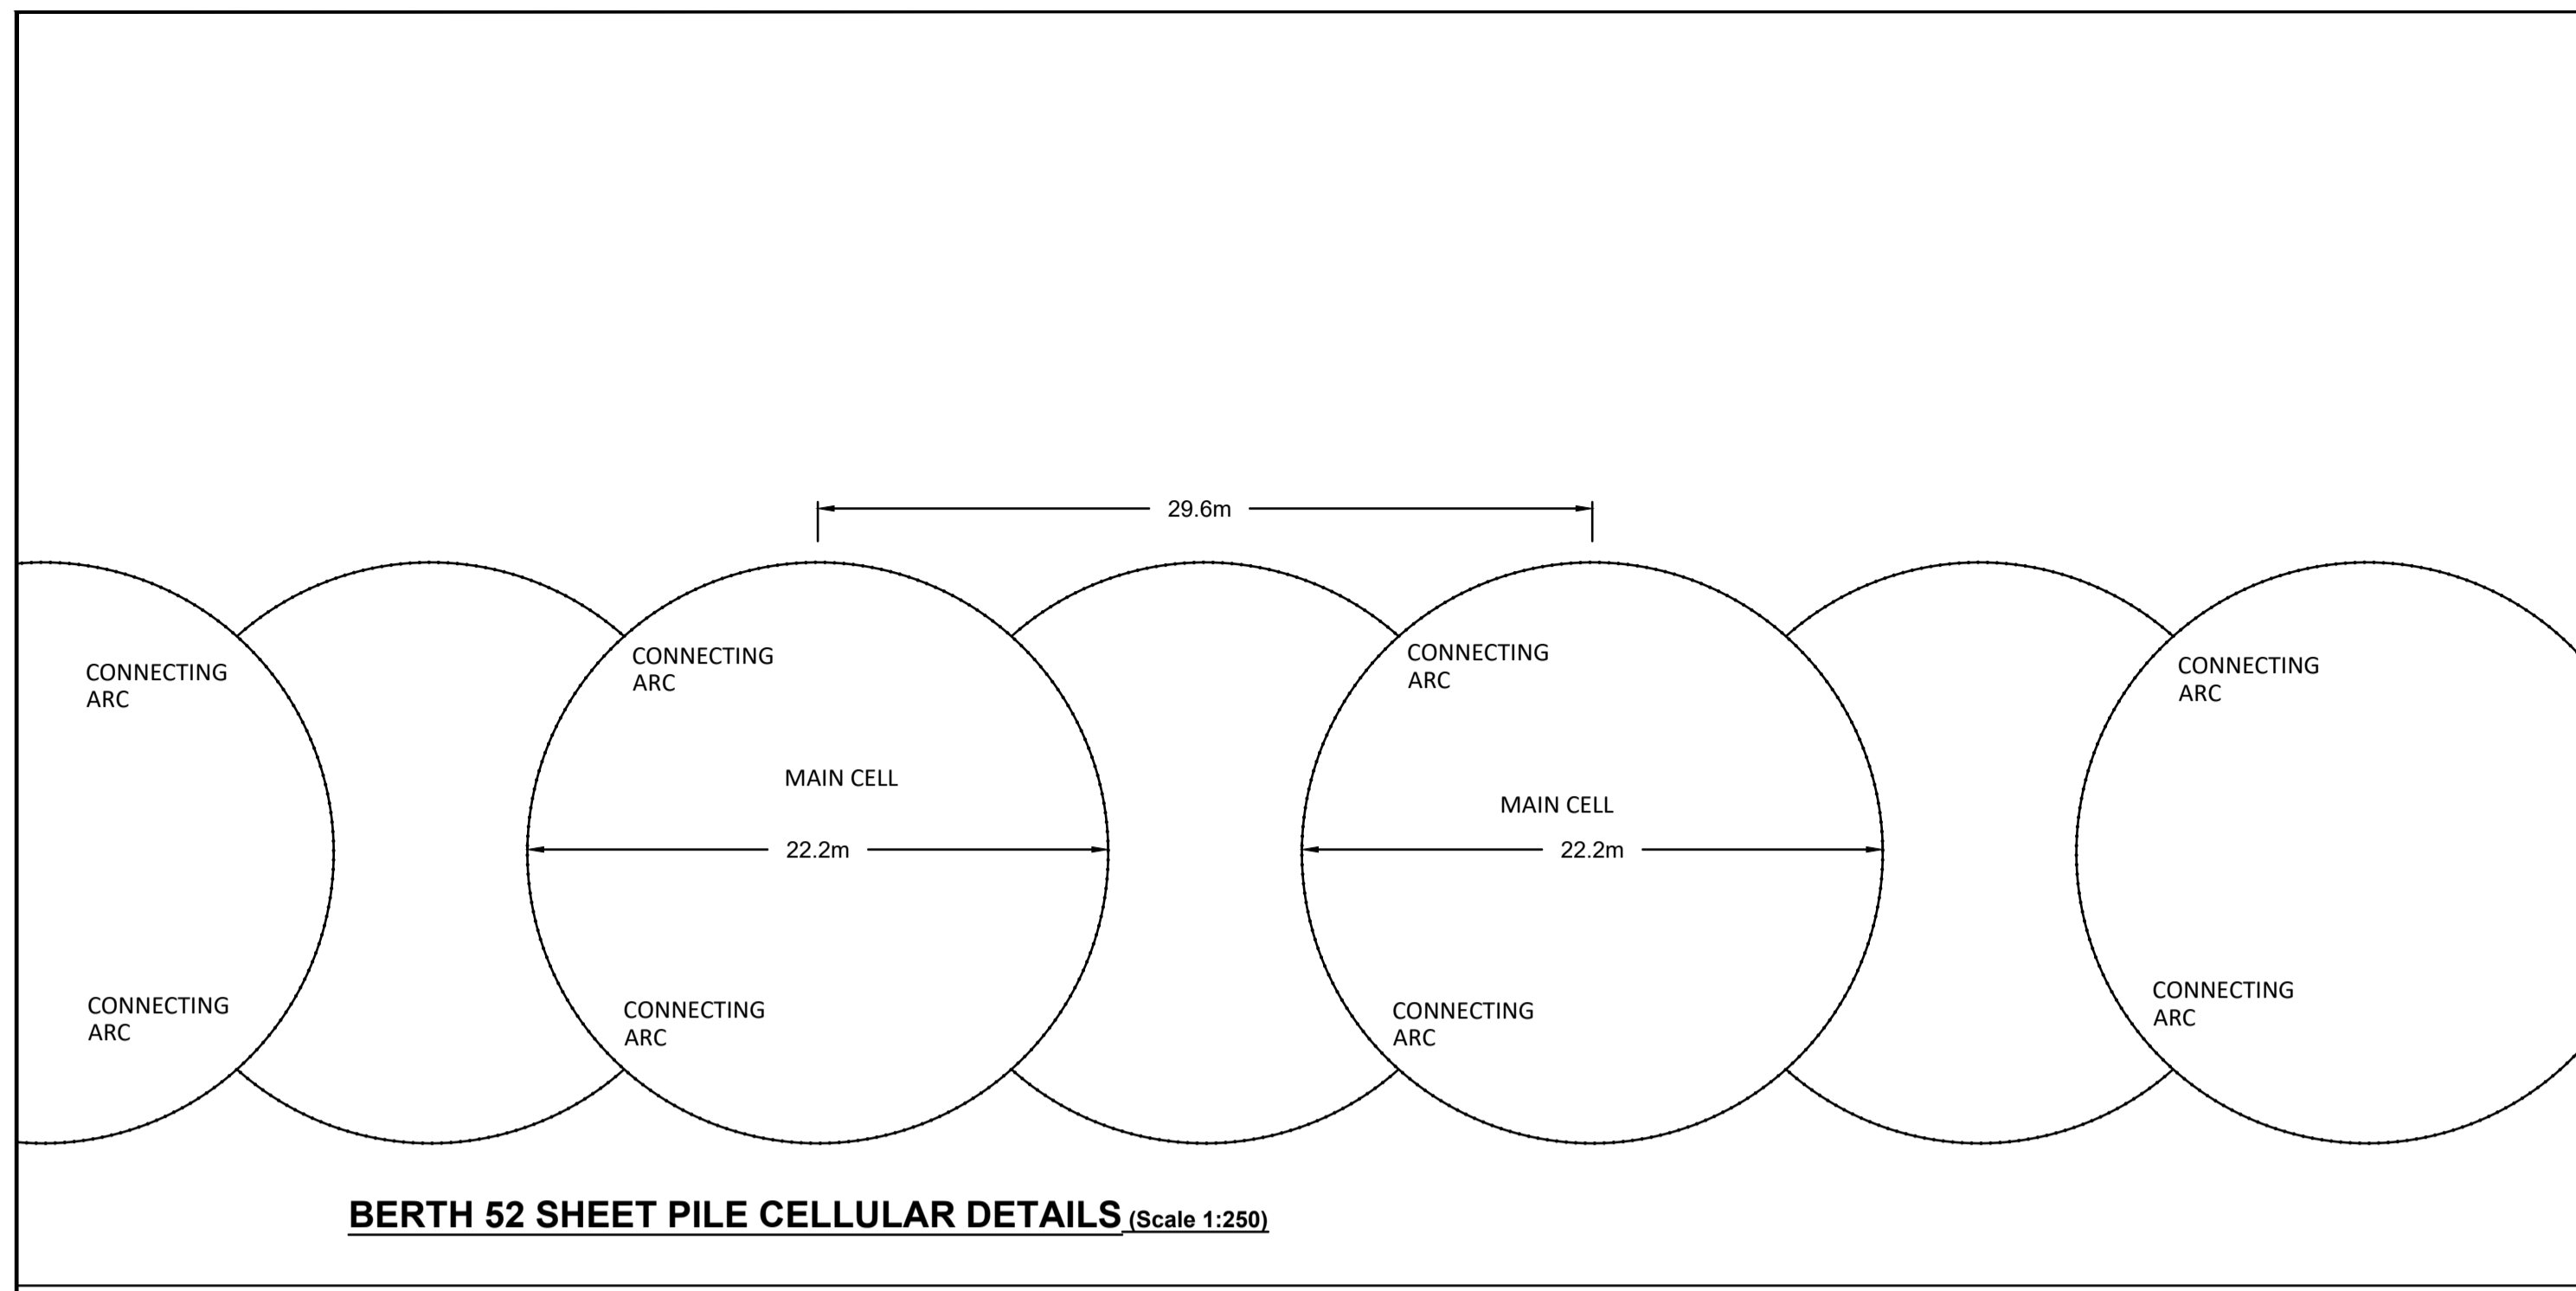

BERTH 52 SHEET PILE CELLULAR DETAILS (Scale 1:250)

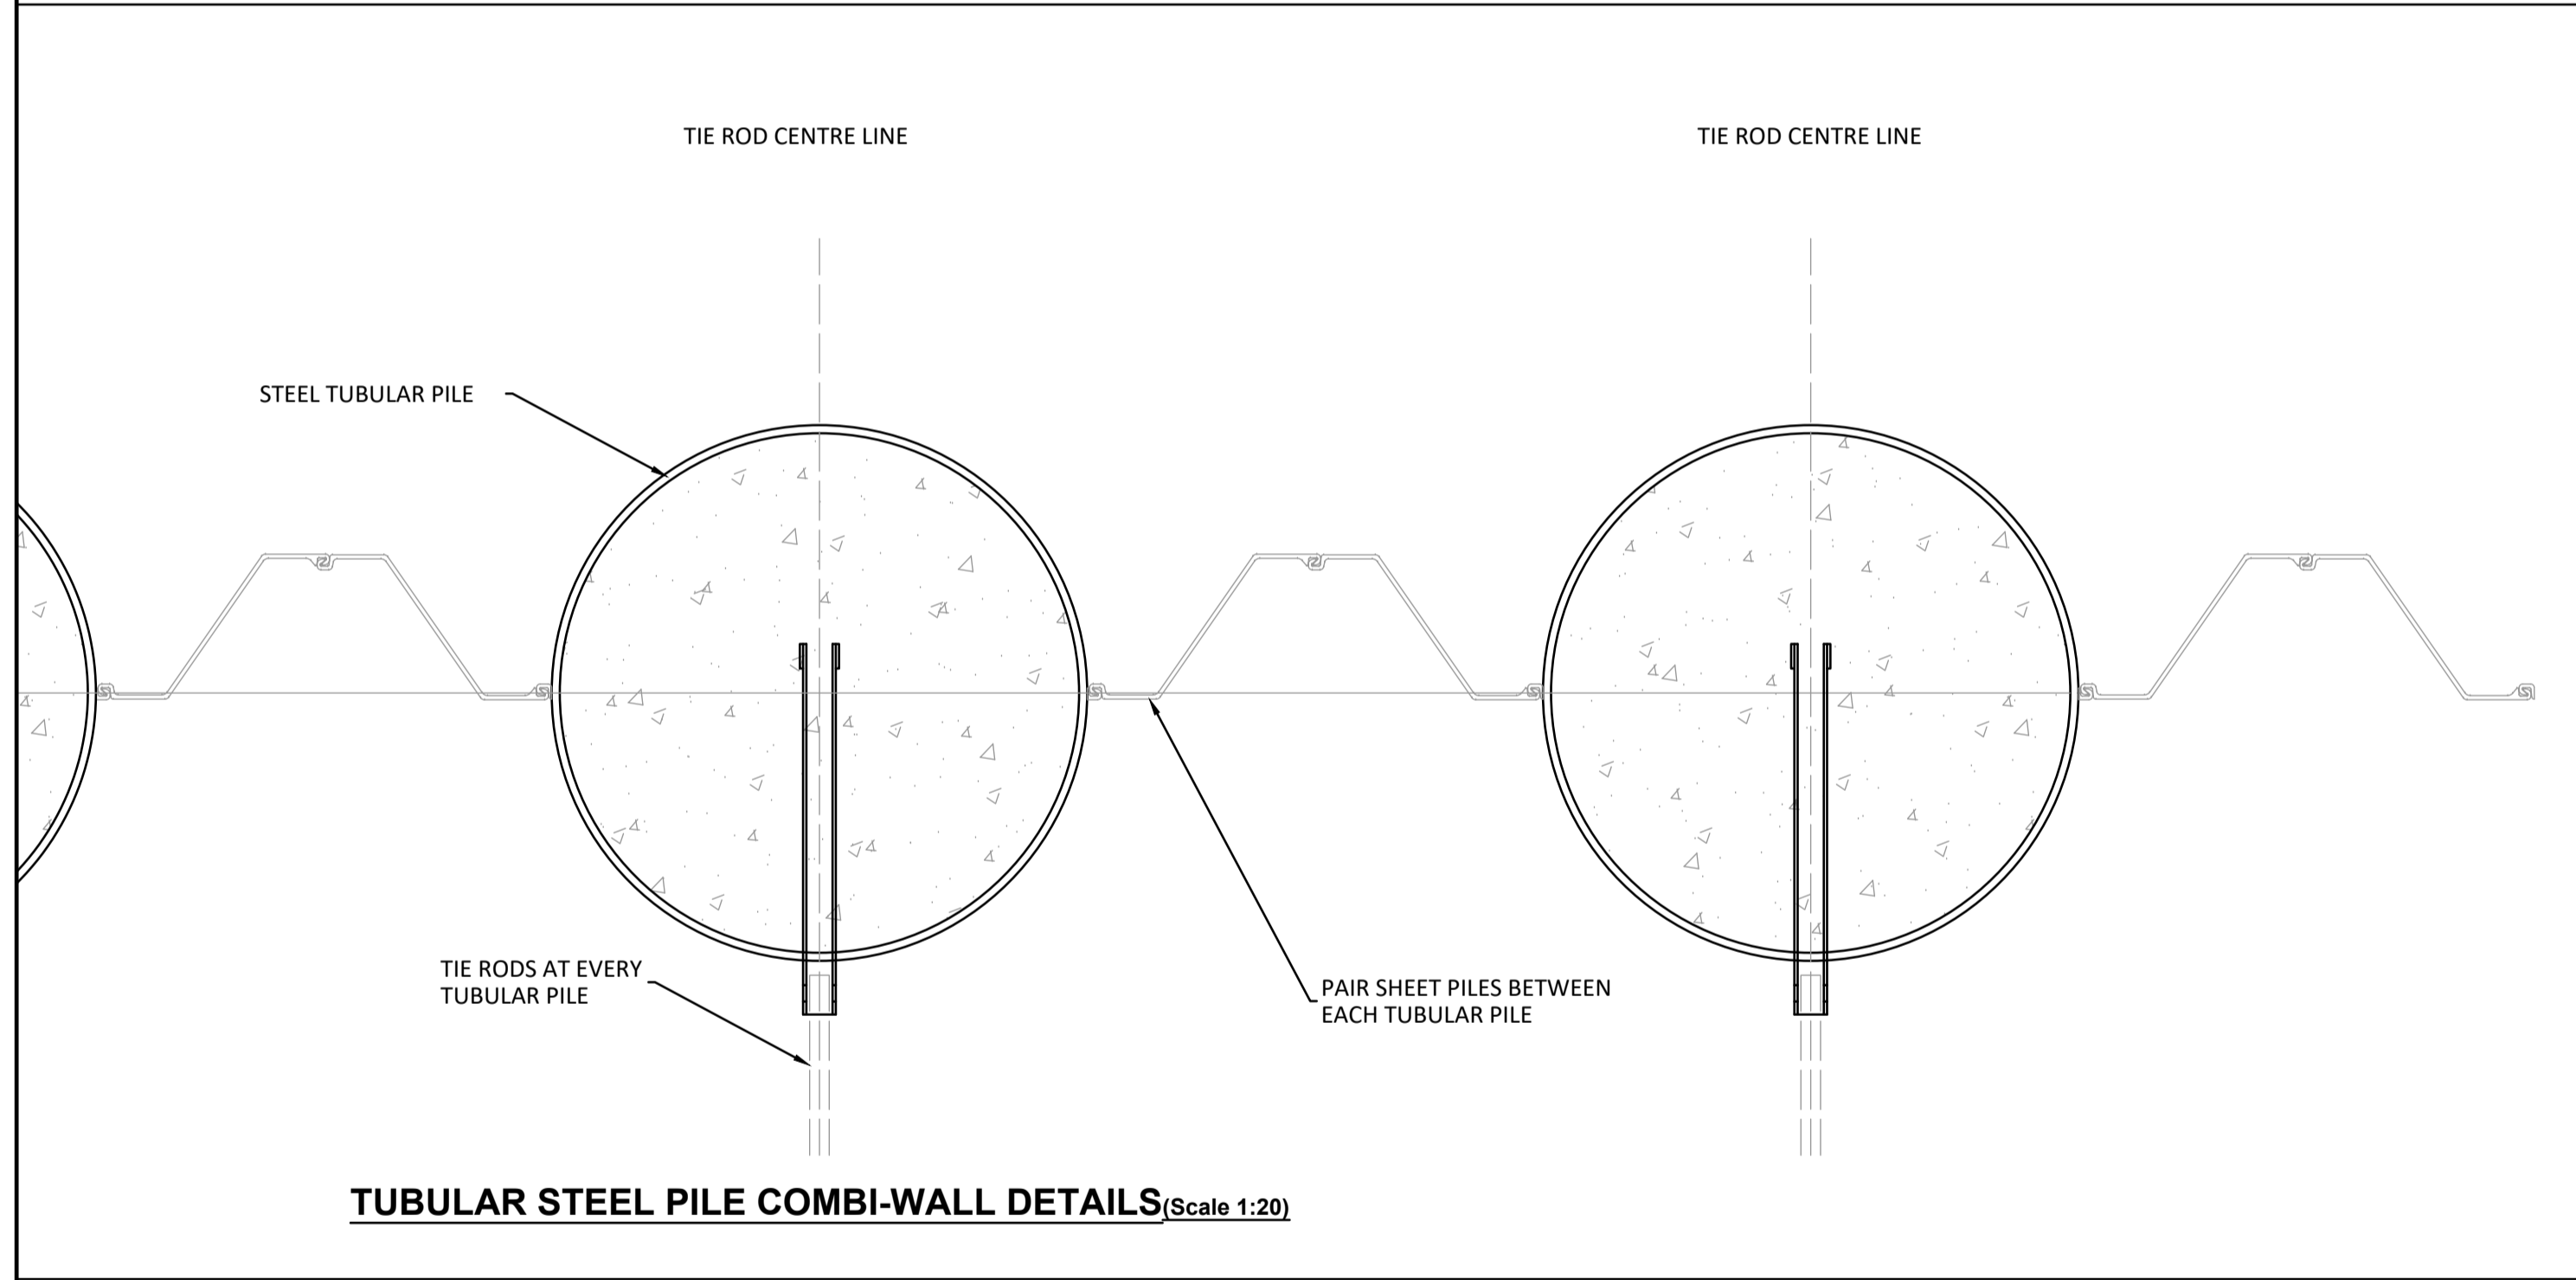

TUBULAR STEEL PILE COMBI-WALL DETAILS (Scale 1:20)

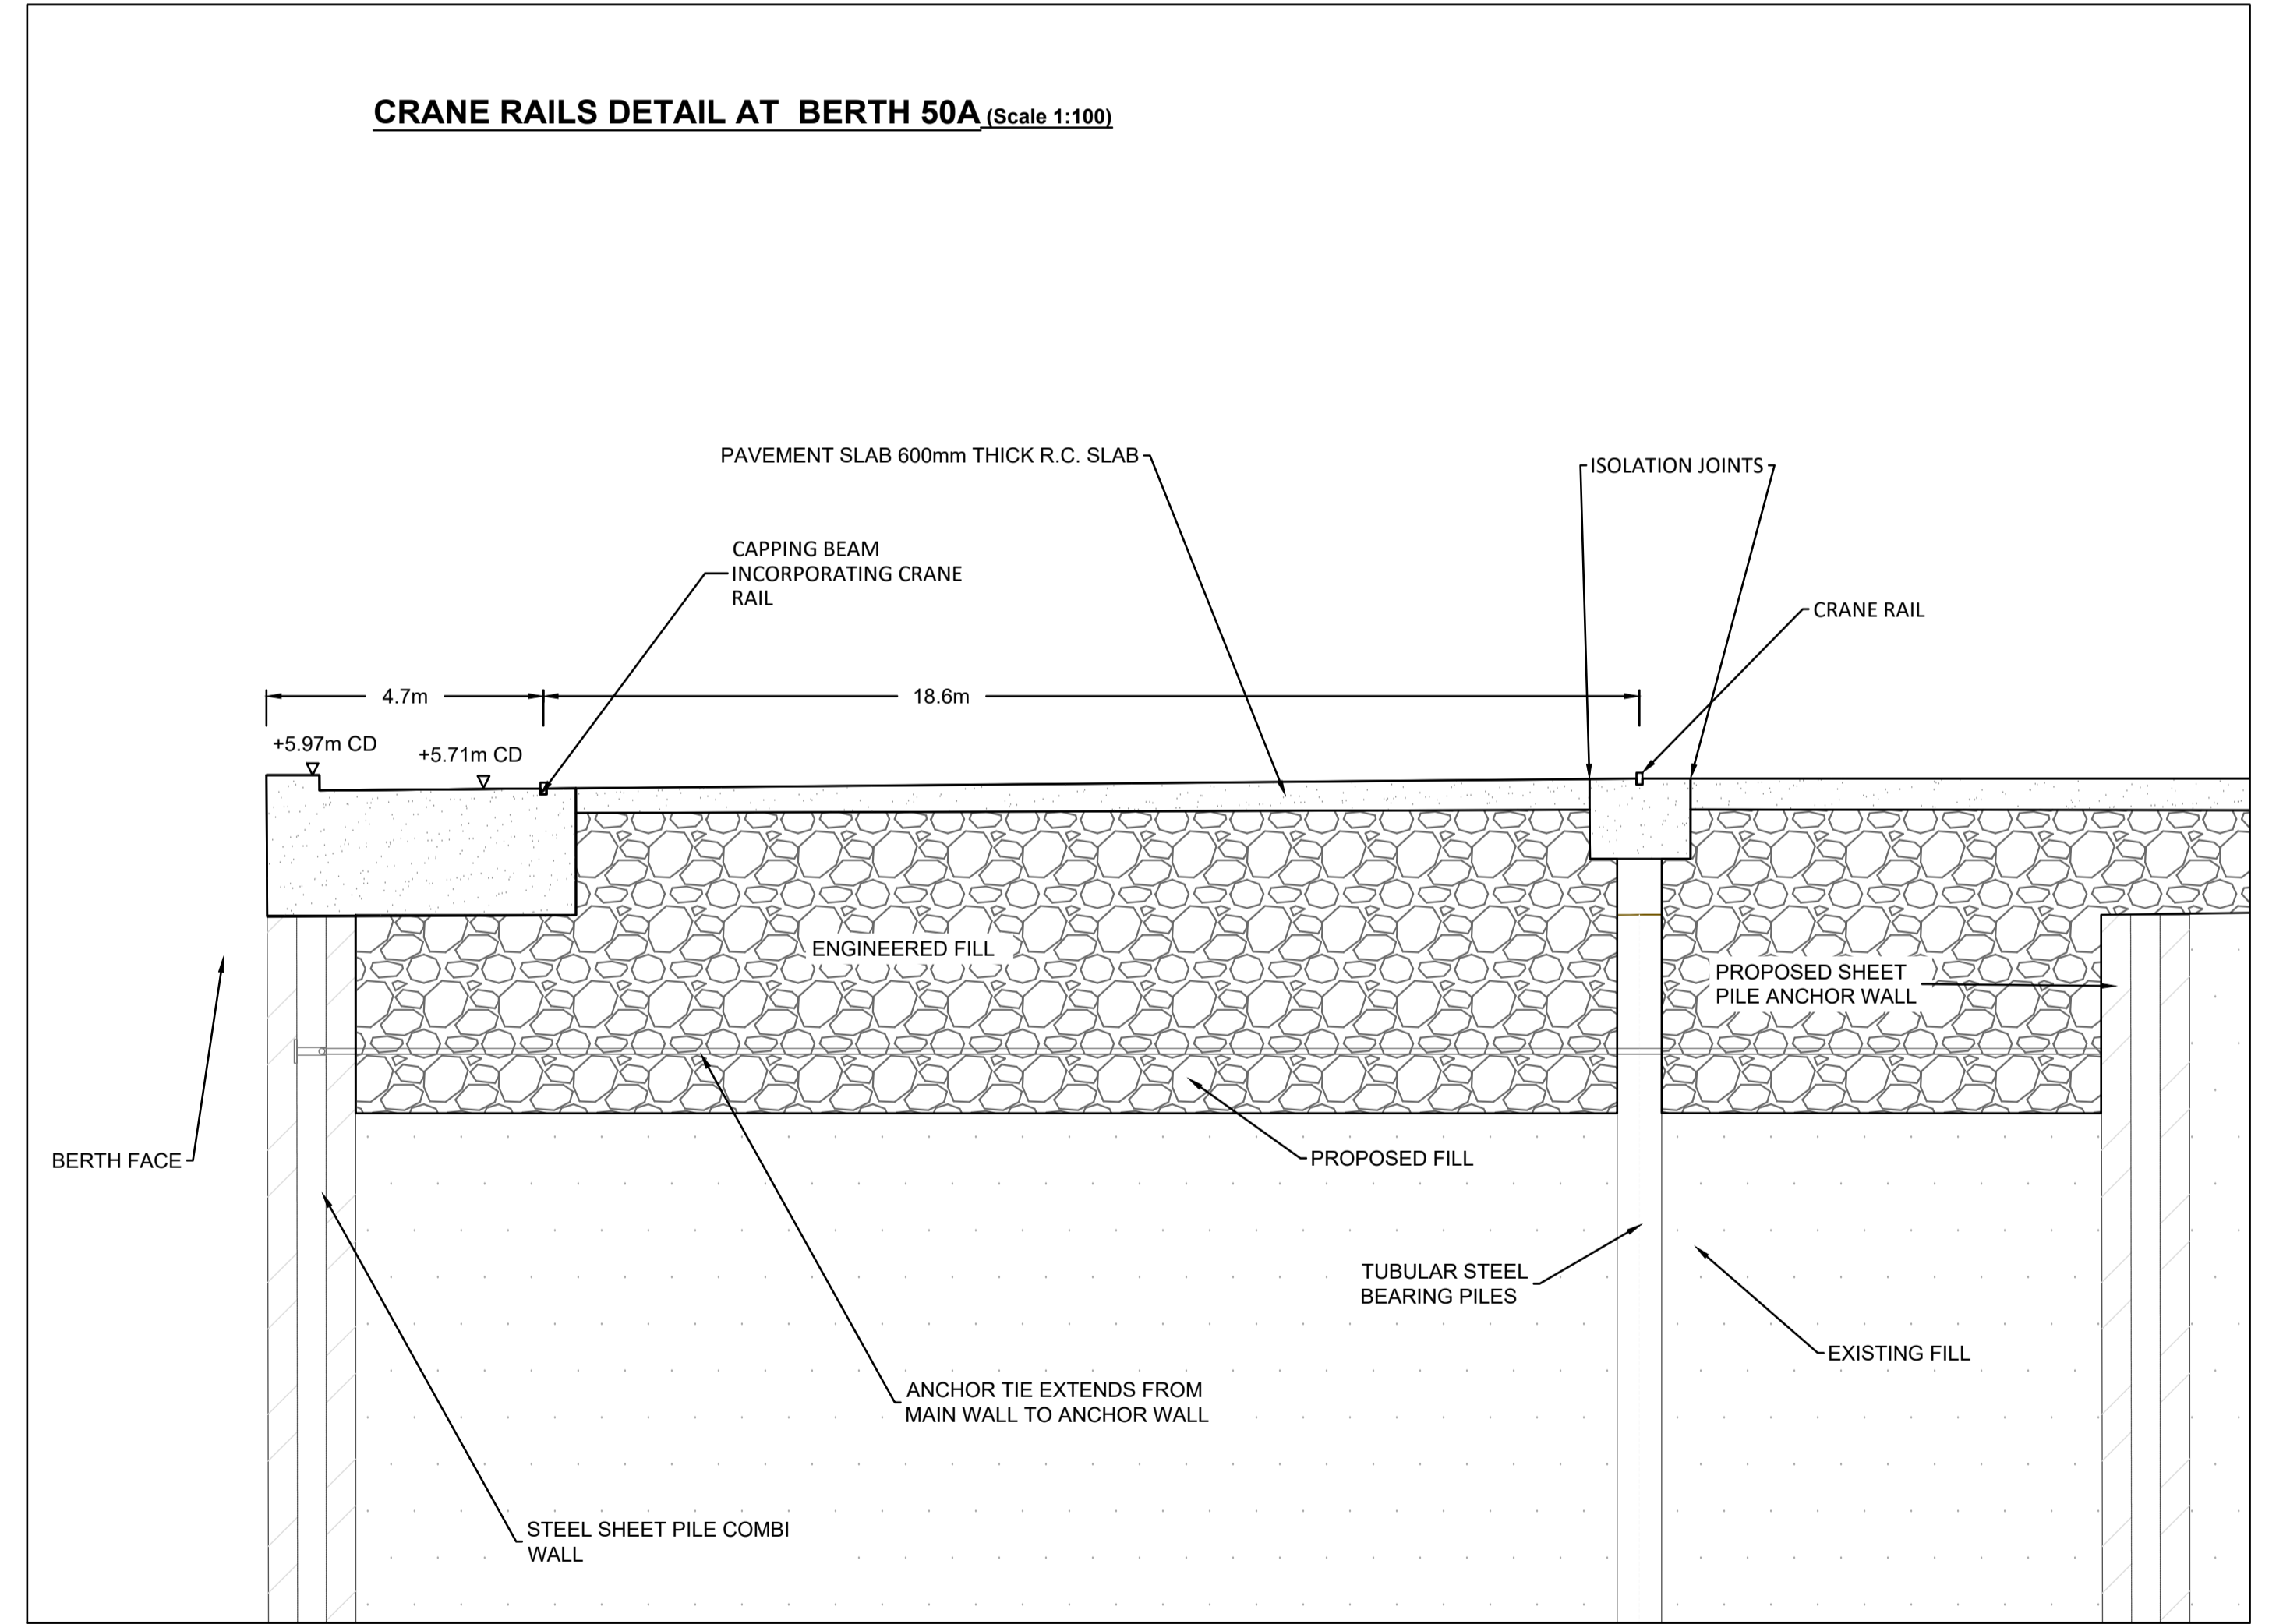

CRANE RAILS DETAIL AT BERTH 50A (Scale 1:100)

- GENERAL NOTES**
1. ALL DIMENSIONS ARE IN MILLIMETRES UNLESS NOTED OTHERWISE.
 2. ONLY WRITTEN DIMENSIONS SHALL BE USED. NO DIMENSIONS SHALL BE SCALED FROM THE DRAWINGS.
 3. ALL LEVELS ARE IN METRES AND ARE TO ORDNANCE DATUM MALIN UNLESS NOTED OTHERWISE.
 4. ALL COORDINATES ARE IN METRES AND ARE TO IRISH TRANSVERSE MERCATOR.
 5. DRAWINGS ARE TO BE READ IN CONJUNCTION WITH THE SPECIFICATION.
 6. ALL DRAWINGS ARE THE PROPERTY OF ATKINS BYRNELOOBY.
 7. [xx.xx m CD] REFER TO LEVELS AT CHART DATUM (DUBLIN PORT).
 8. ORDNANCE DATUM MALIN [O.D.M.].
CHART DATUM [C.D.] (DUBLIN PORT) 2.51m
 9. KEY PLAN LOCATION.
 10. OS MAP SHEET NO:
3198-18, 3198-19, 3198-20, 3198-23, 3198-24, 3198-25, 3199-16, 3199-17, 3199-18, 3199-21, 3199-23, 3199-24, 3264-2, 3264-3, 3264-4, 3264-5, 3264-8, 3264-9, 3264-10, 3264-13, 3264-14, 3264-15, 3265-1, 3265-6, 3265-7, 3265-8, 3265-9, 3265-11, 3265-12.

Rev	Description	By	Date	Chk'd	Auth
00	ISSUED FOR PLANNING	TJOC	07.19	SMC	AC

ATKINS
Member of the SNC-Lavalin Group
BYRNELOOBY
WS Atkins Ireland Ltd. & ByrneLooby Partners Ltd.
Atkins House,
150 Airside Business Park,
Swords, Co. Dublin

Client
**COMHLACHT CHALAFOR
ÁTHA CLIATH
DUBLIN PORT COMPANY**

Project
MP2

Purpose		PLANNING			
Title		GENERAL STRUCTURAL DETAILS			
Original Scale	Design/Drawn	Checked	Authorised		
AS SHOWN @ A1	TJOC	SMC	AC		
Date	Date	Date	Date		
28.09.18	28.09.18	28.09.18	28.09.18		
Status	Drawing Number	Rev			
P	CP1770-BLP-03-ZZ-M2-MA-0303	00			