
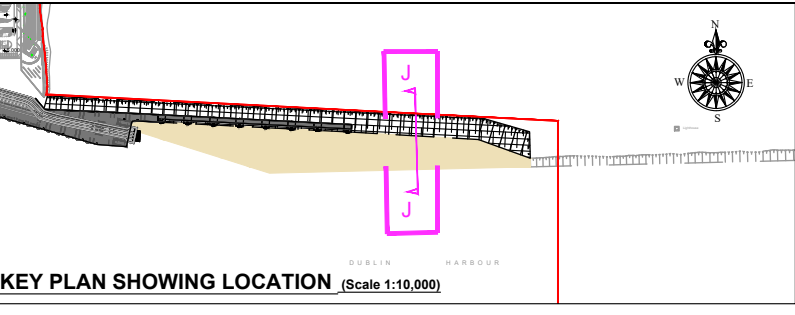


A3


DO NOT SCALE

File: CP1770-BLP-04-ZZ-M2-MA-0404-00 Cross Section J-J through Berth 53 Dredging.dwg
Date: Jul 05, 2019 - 2:14pm Plotted by: TJOCConnell

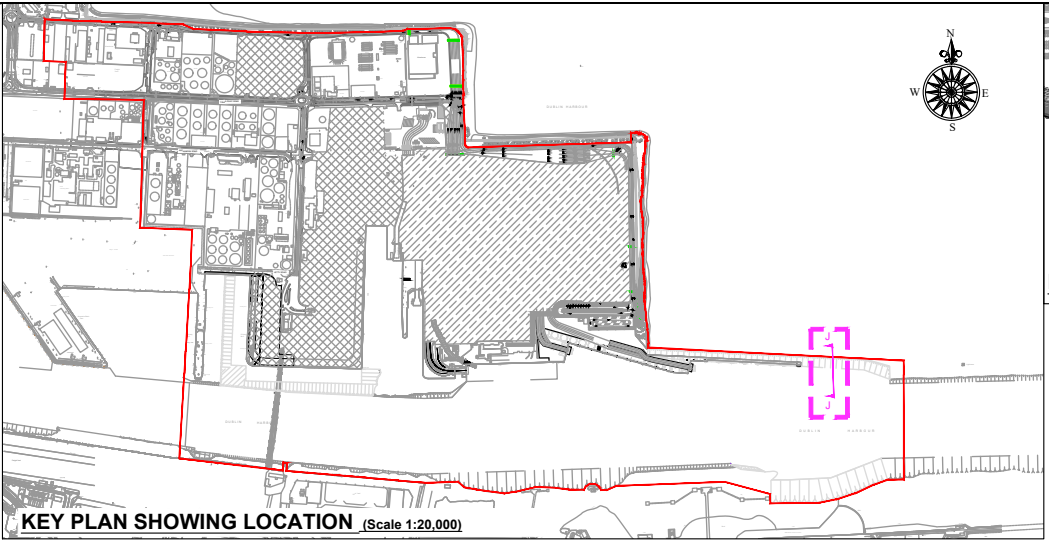

APPLICATION BOUNDARY

- GENERAL NOTES**
1. ALL DIMENSIONS ARE IN MILLIMETRES UNLESS NOTED OTHERWISE.
 2. ONLY WRITTEN DIMENSIONS SHALL BE USED. NO DIMENSIONS SHALL BE SCALED FROM THE DRAWINGS.
 3. ALL LEVELS ARE IN METRES AND ARE TO ORDNANCE DATUM MALIN UNLESS NOTED OTHERWISE.
 4. ALL COORDINATES ARE IN METRES AND ARE TO IRISH TRANSVERSE MERCATOR.
 5. DRAWINGS ARE TO BE READ IN CONJUNCTION WITH THE SPECIFICATION.
 6. ALL DRAWINGS ARE THE PROPERTY OF ATKINS BYRNELOOBY.
 7. [xx.xx m CD] REFER TO LEVELS AT CHART DATUM (DUBLIN PORT).
 8. ORDNANCE DATUM MALIN [O.D.M.].
 9. KEY PLAN LOCATION. []
 10. OS MAP SHEET NO:
3198-18, 3198-19, 3198-20, 3198-23, 3198-24, 3198-25, 3199-16, 3199-17, 3199-18, 3199-21, 3199-23, 3199-24, 3264-2, 3264-3, 3264-4, 3264-5, 3264-8, 3264-9, 3264-10, 3264-13, 3264-14, 3264-15, 3265-1, 3265-6, 3265-7, 3265-8, 3265-9, 3265-11, 3265-12.

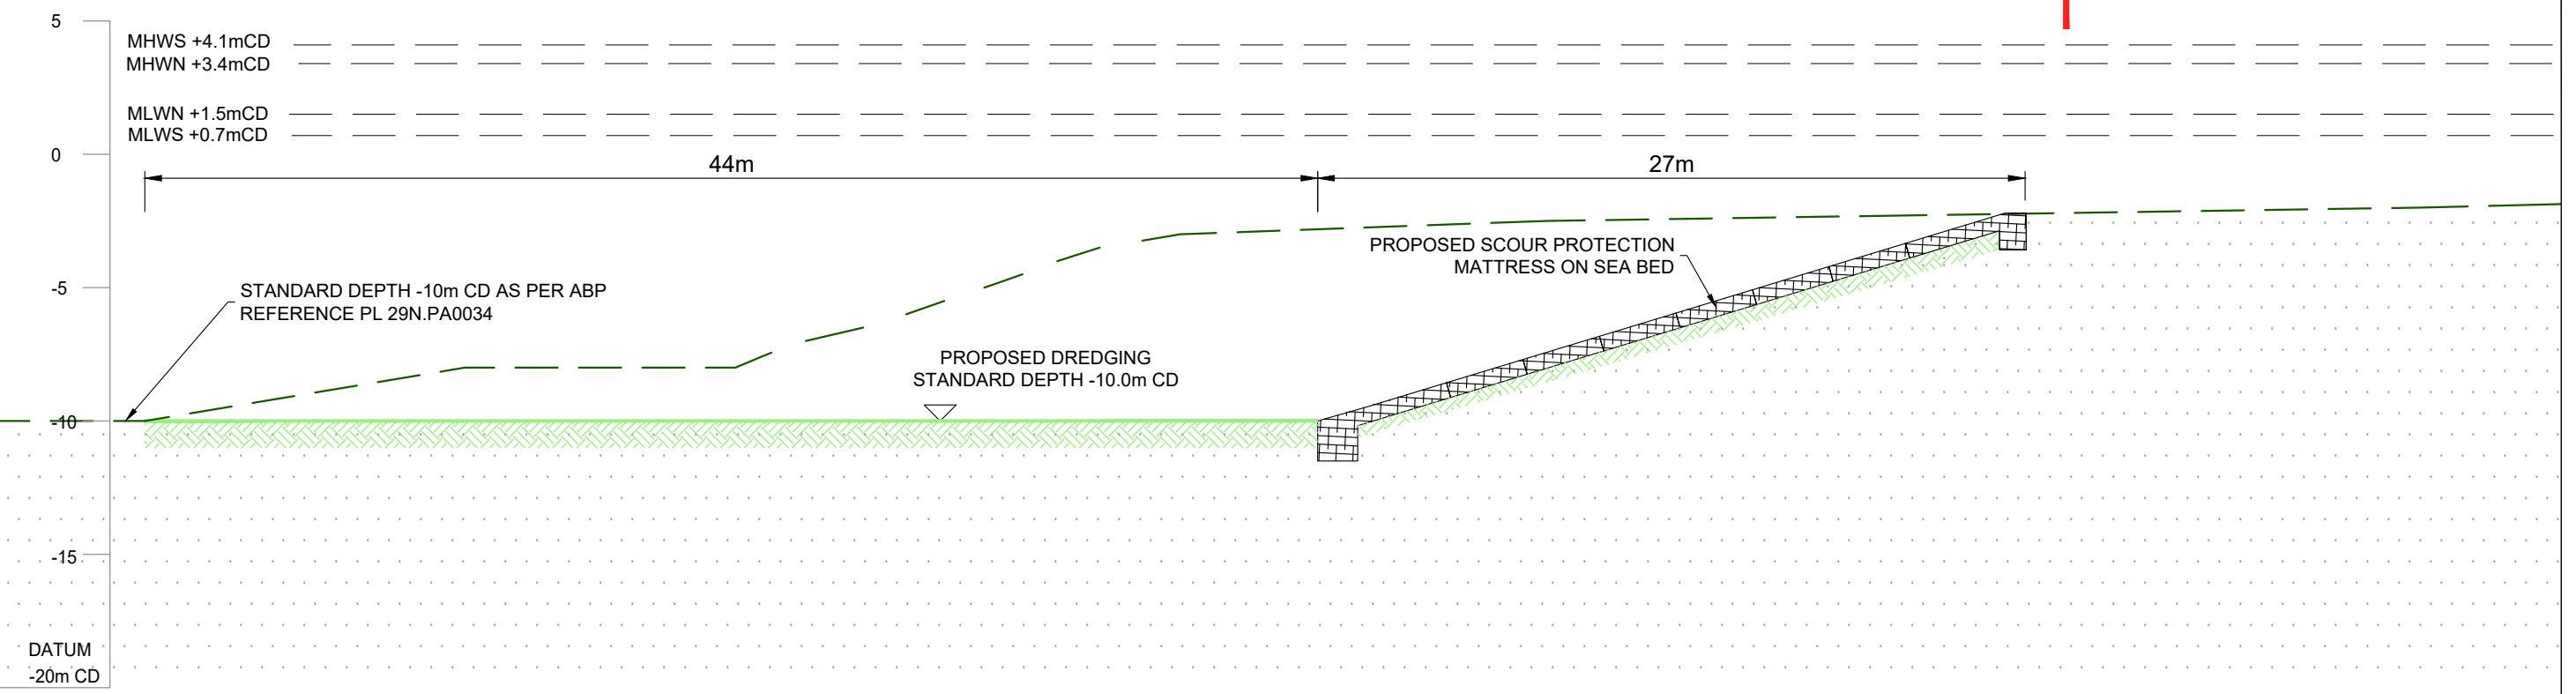

SECTION J-J (Scale 1:250)

Ordnance Survey Ireland Licence No. EN 0061919
© Ordnance Survey Ireland/Government of Ireland

| | | | |
|--|---|--|--------------------|
| | APPLICATION BOUNDARY | | PROPOSED BED LEVEL |
| | PROPOSED SCOUR PROTECTION MATTRESS ON SEA BED | | |
| | DREDGED SIDE SLOPES | | |
| | PROPOSED DREDGED AREA | | |
| | EXISTING BED LEVEL | | |

| Rev | Description | By | Date | Chk'd | Auth |
|-----|---------------------|------|-------|-------|------|
| 00 | ISSUED FOR PLANNING | TJOC | 07.19 | SMC | AC |

ATKINS
Member of the SNC-Lavalin Group

BYRNELOOBY
WS Atkins Ireland Ltd. & ByrneLooby Partners Ltd.
Atkins House
150 Airside Business Park,
Swords, Co. Dublin

Client: **COMHLACHT CHALAFORT**
ÁTHA CLIATH
DUBLIN PORT COMPANY

Project: **MP2**

| | | | |
|--|-----------------------------|----------|------------|
| PLANNING | | | |
| Title: CROSS SECTION J-J THROUGH BERTH 53 DREDGING | | | |
| Original Scale | Design/Drawn | Checked | Authorised |
| 1:250 @A3 | TJOC | SMC | AC |
| Date | Date | Date | Date |
| 28.09.18 | 28.09.18 | 28.09.18 | 28.09.18 |
| Status | Drawing Number | Rev | |
| P | CP1770-BLP-04-ZZ-M2-MA-0404 | 00 | |