



## NOTES

ALL DRAWINGS TO BE READ IN CONJUNCTION WITH MOLA ARCHITECTURE PLANNING AND DESIGN REPORT SOUTHGATE ASSOCIATES CONSERVATION STRATEGY AND INDUSTRIAL HERITAGE APPRAISAL RPS IRELAND EIAR REPORT

REFER TO ATKINS/ BYRNELOOBY DRAWINGS AND DOCUMENTATION FOR DETAILS OF OVERALL WORKS AS PART OF THE MP2 PROJECT

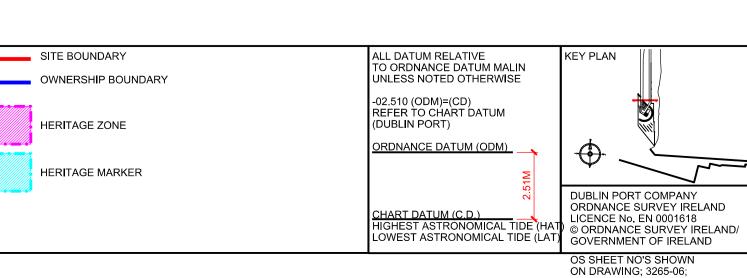

Revision Date	Description	Ву
P-00 04.07.19 PL	ANNING ISSUE	MOLA
l l		
kl		1
,,		
1 1 1		-
LL		
l l		

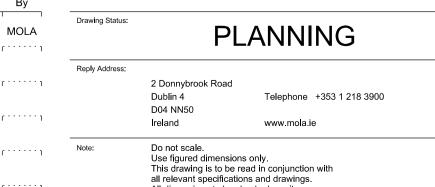

All dimensions to be checked on site.
In the event of any discrepancies between drawings the contractor is to inform the Architect immediately.





TH DUBLIN PORT COMPANY

Project: MP2 PROJECT

Drawling: HERITAGE ZONE
EXISTING/PROPOSED SECTION 33

Date: JUL '19 Scale: 1:100 @ A1 Draw

Date:		Scale:			Drawn by:	
	JUL '19	1:100	@	Α1	´	MOLA
Ext Ref:		Int Ref:		Stage:	Drg No.:	Rev.:
C	CP1770	18031		02	2302	P-00
© CO	PYRIGHT This	drawing or design ma	y not l	e repr	oduced witho	ut permission